


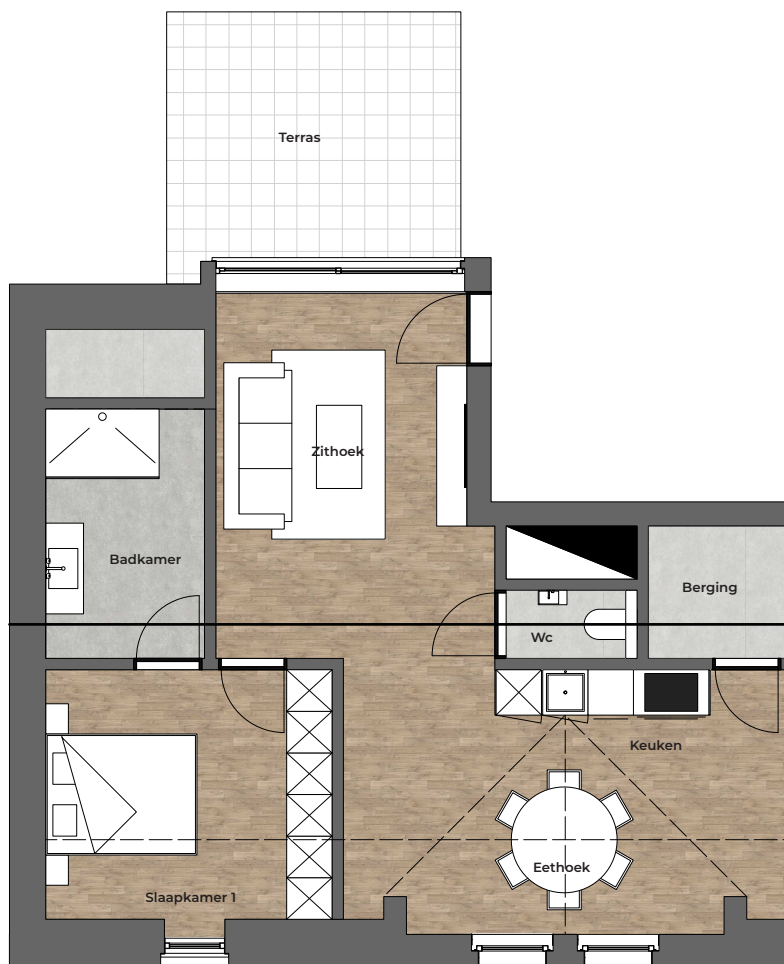

# JONES

CONSTRUCT

## Project:


Dorp Zoersel

App A 2.1: 69,35m<sup>2</sup>

Terras A 2.1: 13m<sup>2</sup>

## Schaal:

1/10

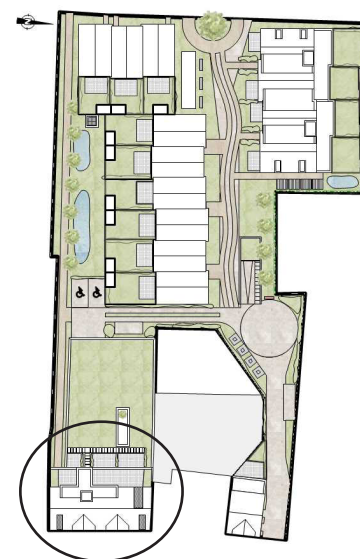

Jones Construct - bv  
Dorp 113, 2980 Zoersel

T +32491909070  
E info@jonesconstruct.be  
BTW 0775.895.080